

W:\active\113155027\cad\report\_figures\concept\_amendment\fig12-55027\_prop\_san\_14\_03\_19  
3/19/2014

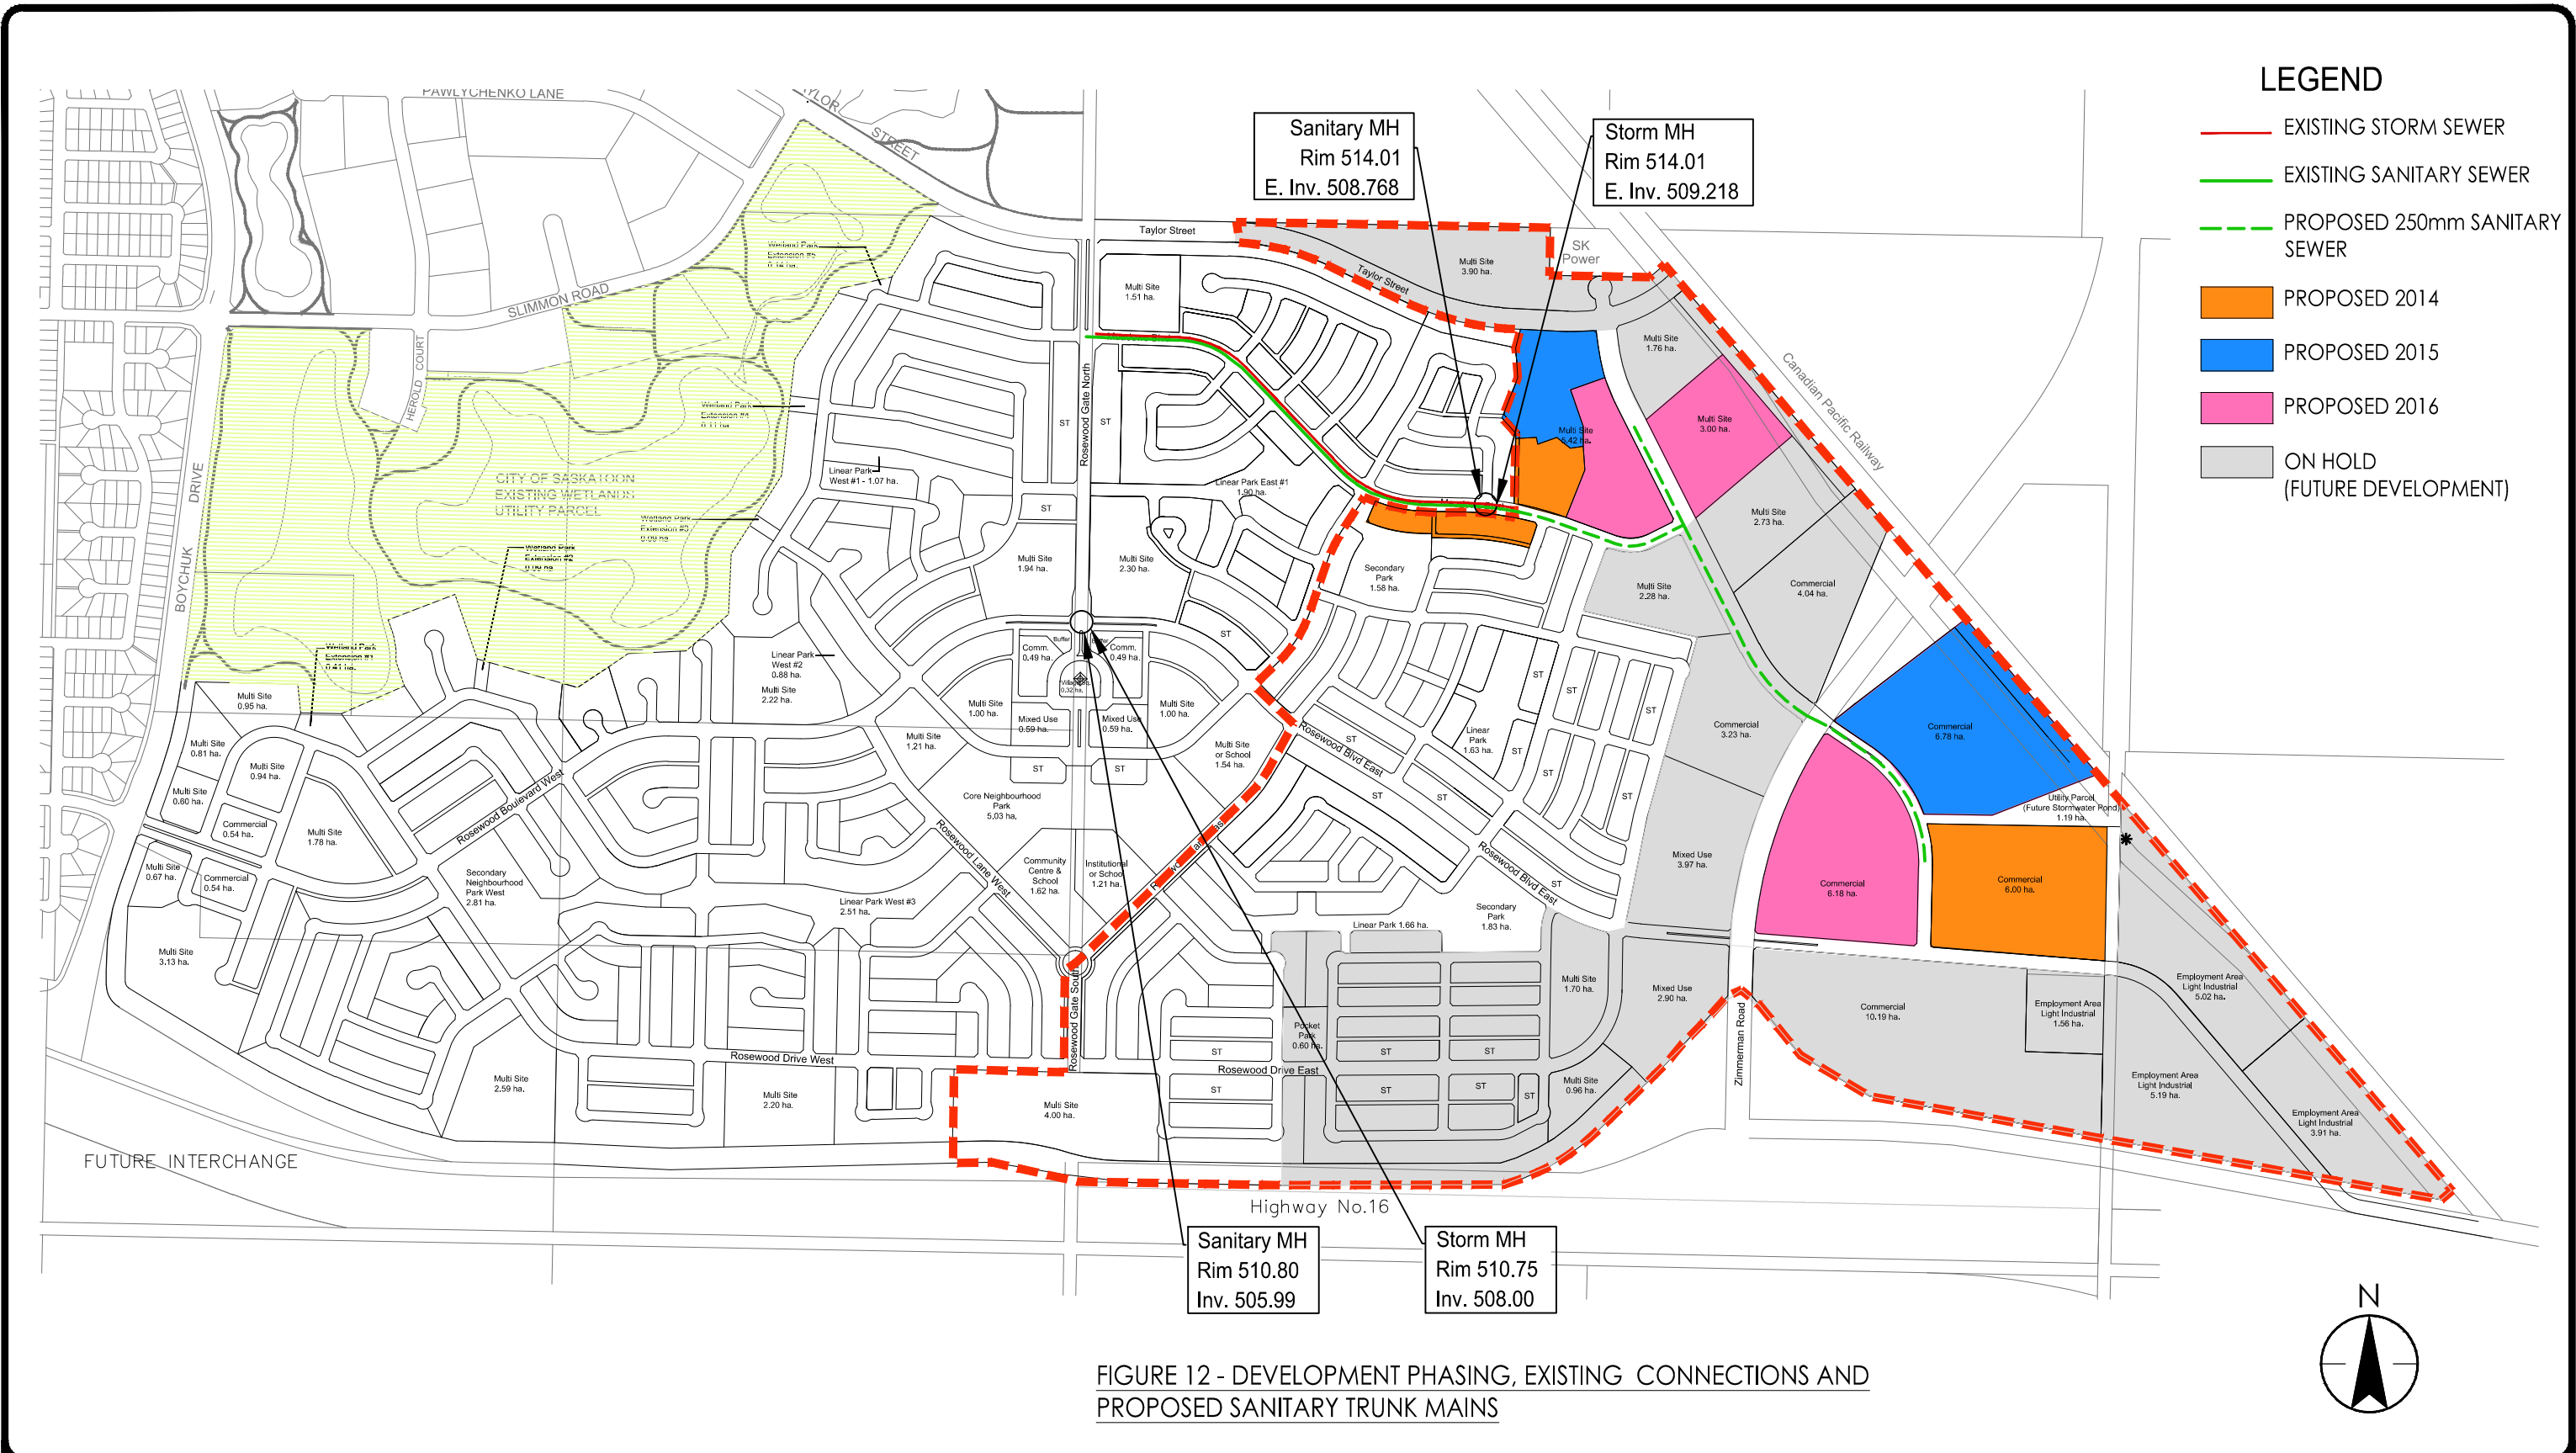


FIGURE 12 - DEVELOPMENT PHASING, EXISTING CONNECTIONS AND PROPOSED SANITARY TRUNK MAINS

# The Meadows at Rosewood

Arbutus Properties

Prepared for:  
Arbutus Properties

 **Stantec**

DRAWN BY: LE  
CHECKED BY: NM  
SCALE: NTS  
PROJECT #: 113155027

March, 2014